


Lower Arsenal Mixed Use Specific Plan Environmental Impact Report August 9, 2007





LSA

FIGURE III-2

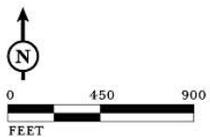

 PLAN AREA

Lower Arsenal Mixed Use Specific Plan EIR
Aerial Photograph

LSA



LSA

FIGURE III-4




NOT TO SCALE

LEGEND

-  HISTORIC BUILDINGS
-  NEW OR REMODELED BUILDINGS

*Lower Arsenal Mixed Use Specific Plan EIR
Illustrative Vision Plan*

LSA

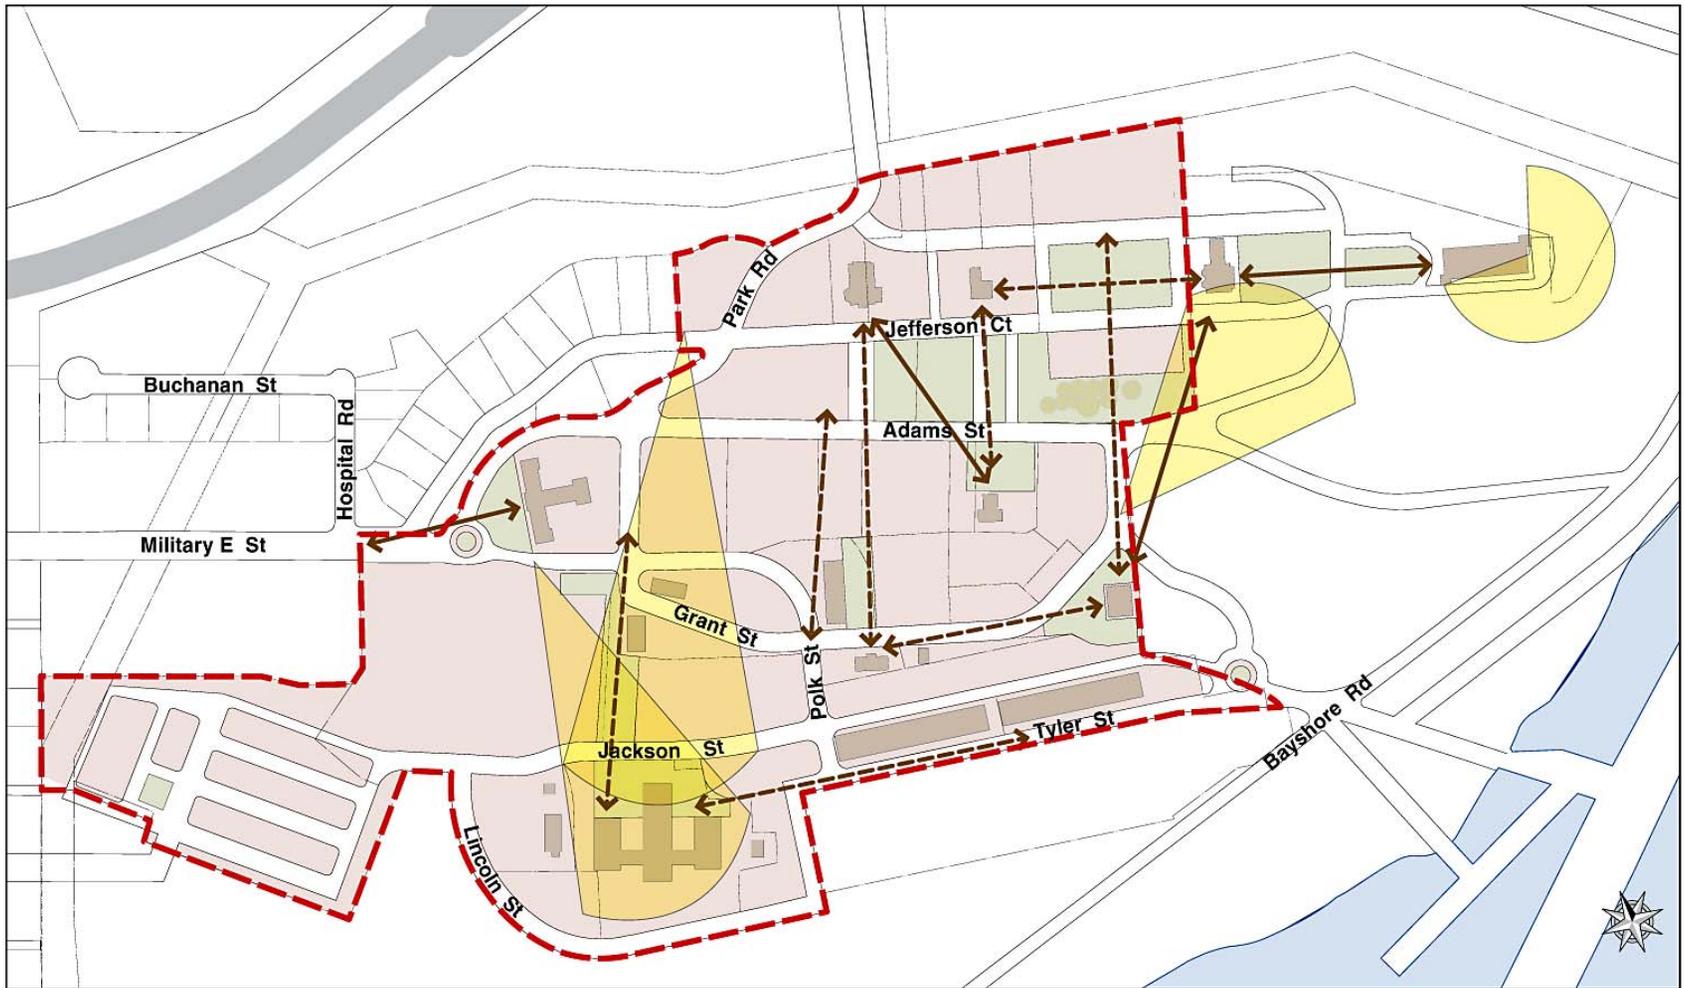

LSA


FIGURE III-6



Legend

- Study Area
- Sight Lines (Conservation Plan)
- - - Sight Lines (New)
- View Corridors(Conservation Plan)
- Open Space
- Historic Structures

Lower Arsenal Mixed Use Specific Plan EIR
Historic Guidelines Overlay Plan

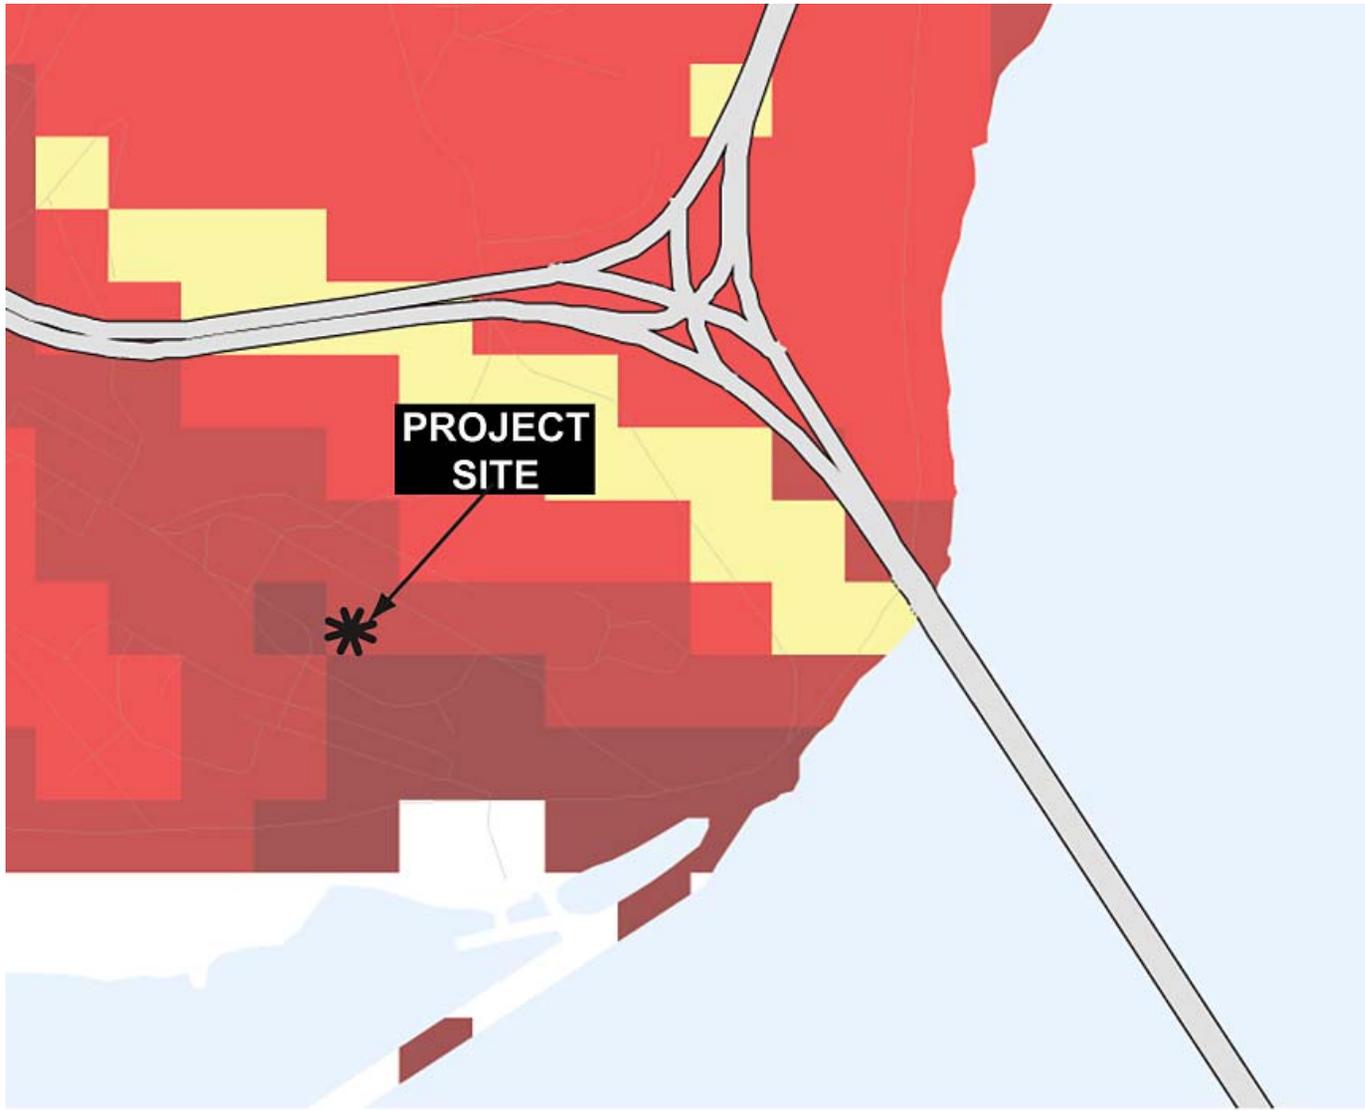

NOT TO SCALE

SOURCE: ABAG EARTHQUAKE PROGRAM, JUNE, 2004.

LEGEND

X-VERY VIOLENT

IX-VIOLENT

VIII-VERY STRONG

VII-STRONG

NOT MAPPED


Figure IV.C-4
Anticipated Ground Shaking



FIGURE IV.F-1

Lower Arsenal Mixed-Use Specific Plan EIR
Habitat Types

LSA

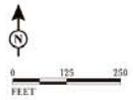

-  PROJECT AREA
-  SEASONAL WETLANDS
-  RUDERAL/NON-NATIVE GRASSLAND
-  NATIVE AND NON-NATIVE TREES
-  DEVELOPED AREAS (INCLUDING TREES AND LANDSCAPING)

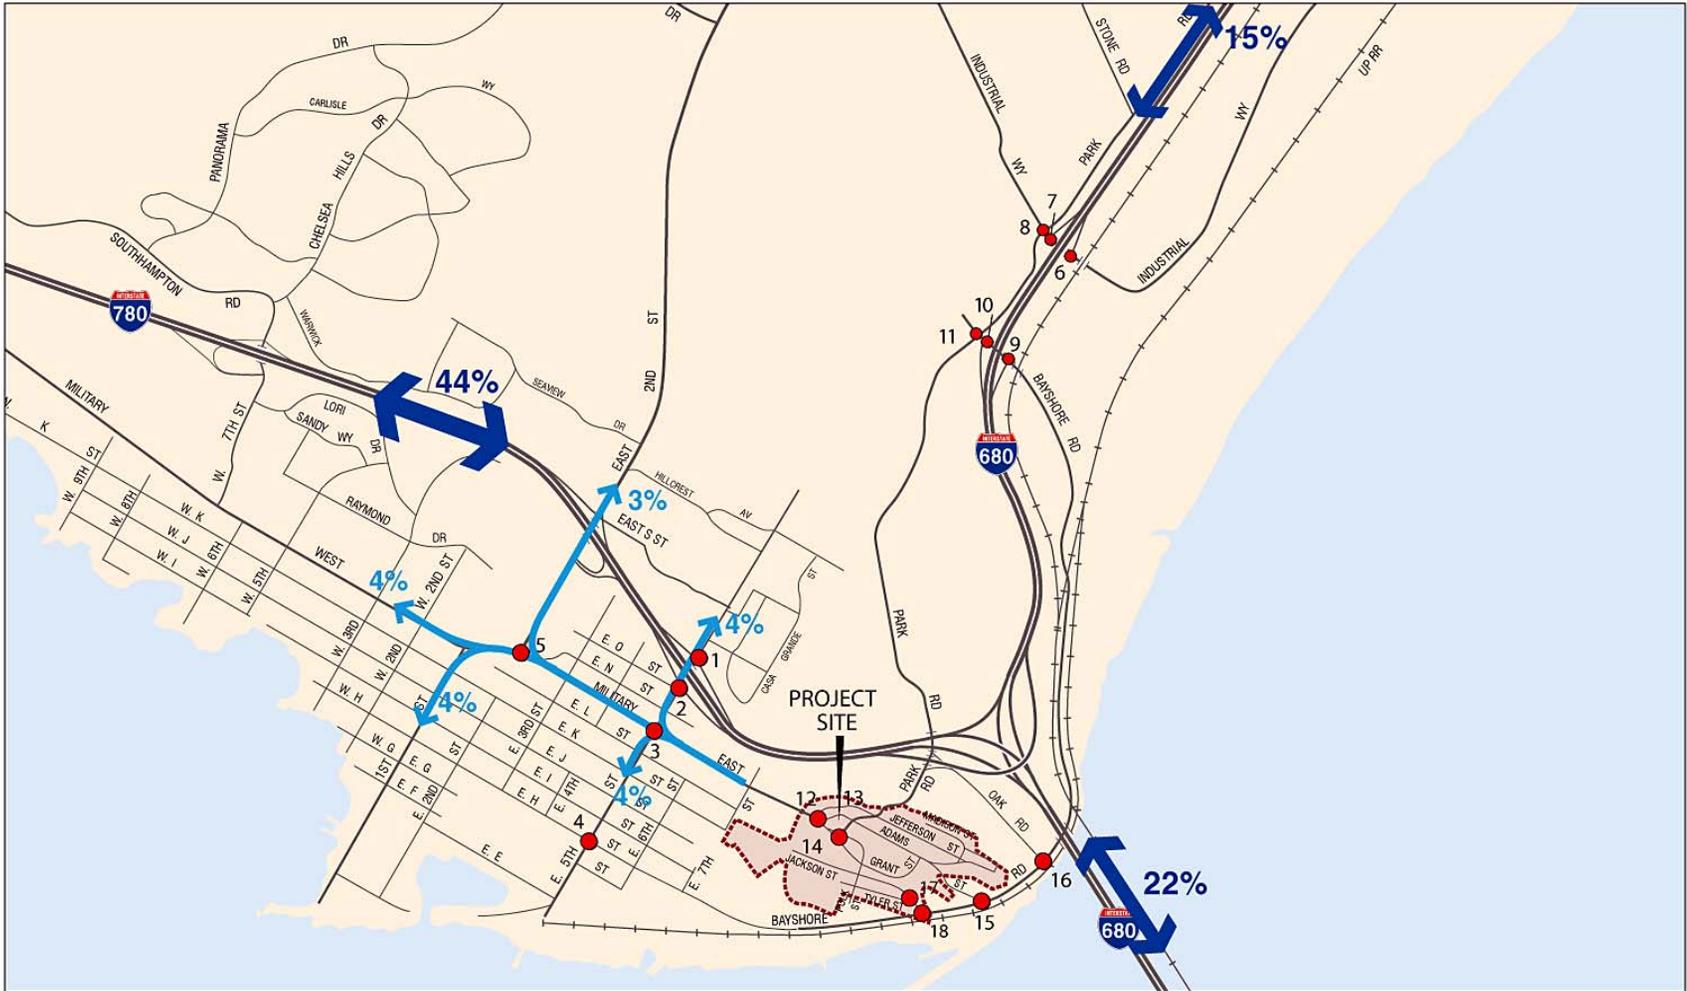


FIGURE IV.G-5

LSA




LEGEND

- PROJECT SITE
- STUDY INTERSECTIONS

Lower Arsenal Mixed Use Specific Plan EIR
Project Trip Distribution

LSA

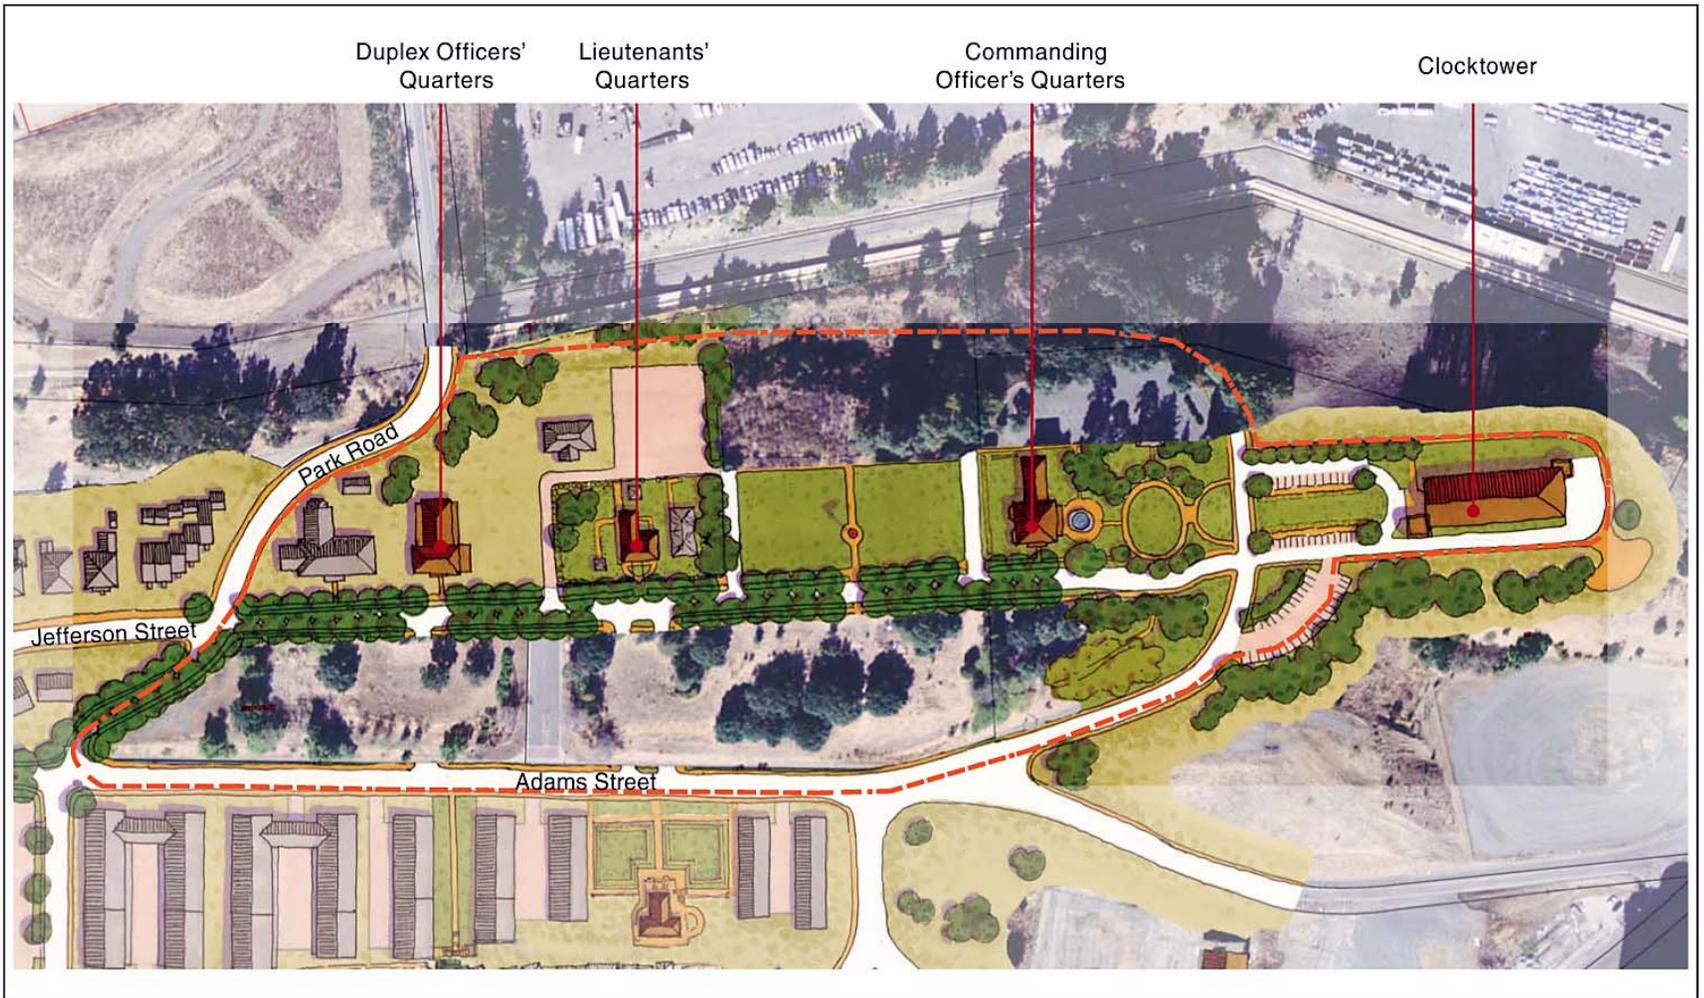

LSA




NOT TO SCALE

FIGURE V-1

Lower Arsenal Mixed Use Specific Plan EIR
Option I Alternative

LSA

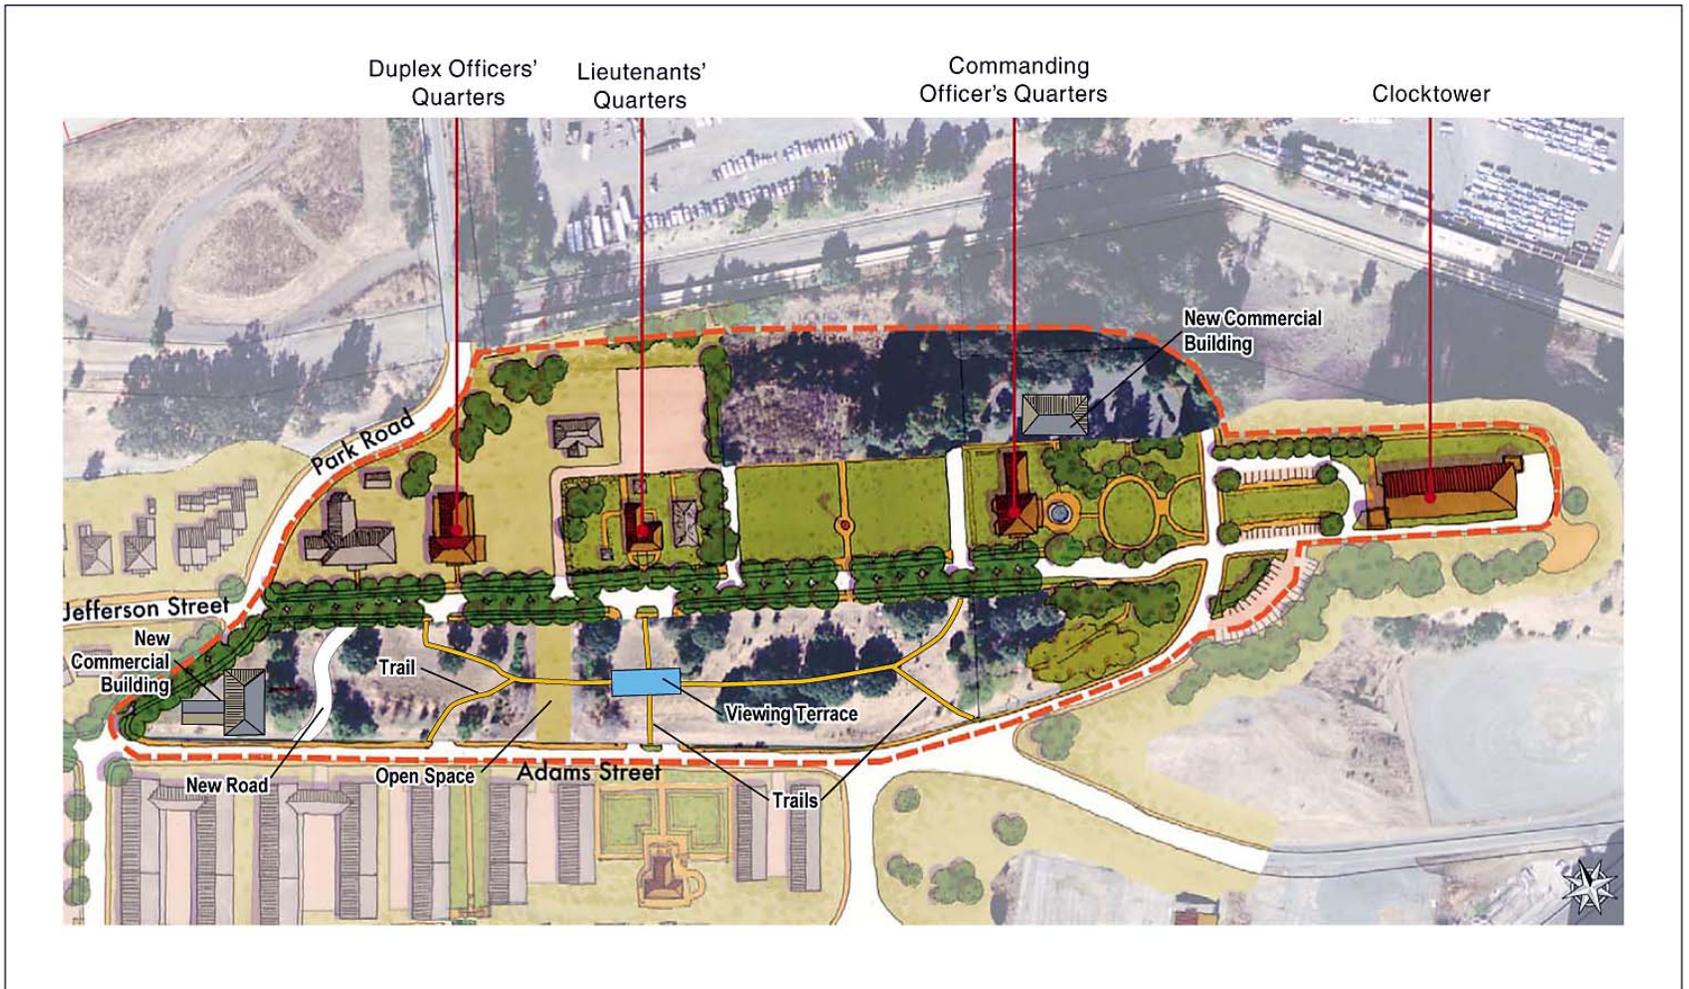

LSA

FIGURE V-1.5

Lower Arsenal Mixed Use Specific Plan EIR
Option 1.5 Alternative



NOT TO SCALE

LSA



LSA

FIGURE V-2



NOT TO SCALE

Lower Arsenal Mixed Use Specific Plan EIR
Senior Housing Alternative

LSA